


# RECORD OF SURVEY NO. 31-8

IN THE NW 1/4 OF THE NE 1/4 OF SEC. 29, T8N,  
R23E, MDB & M.

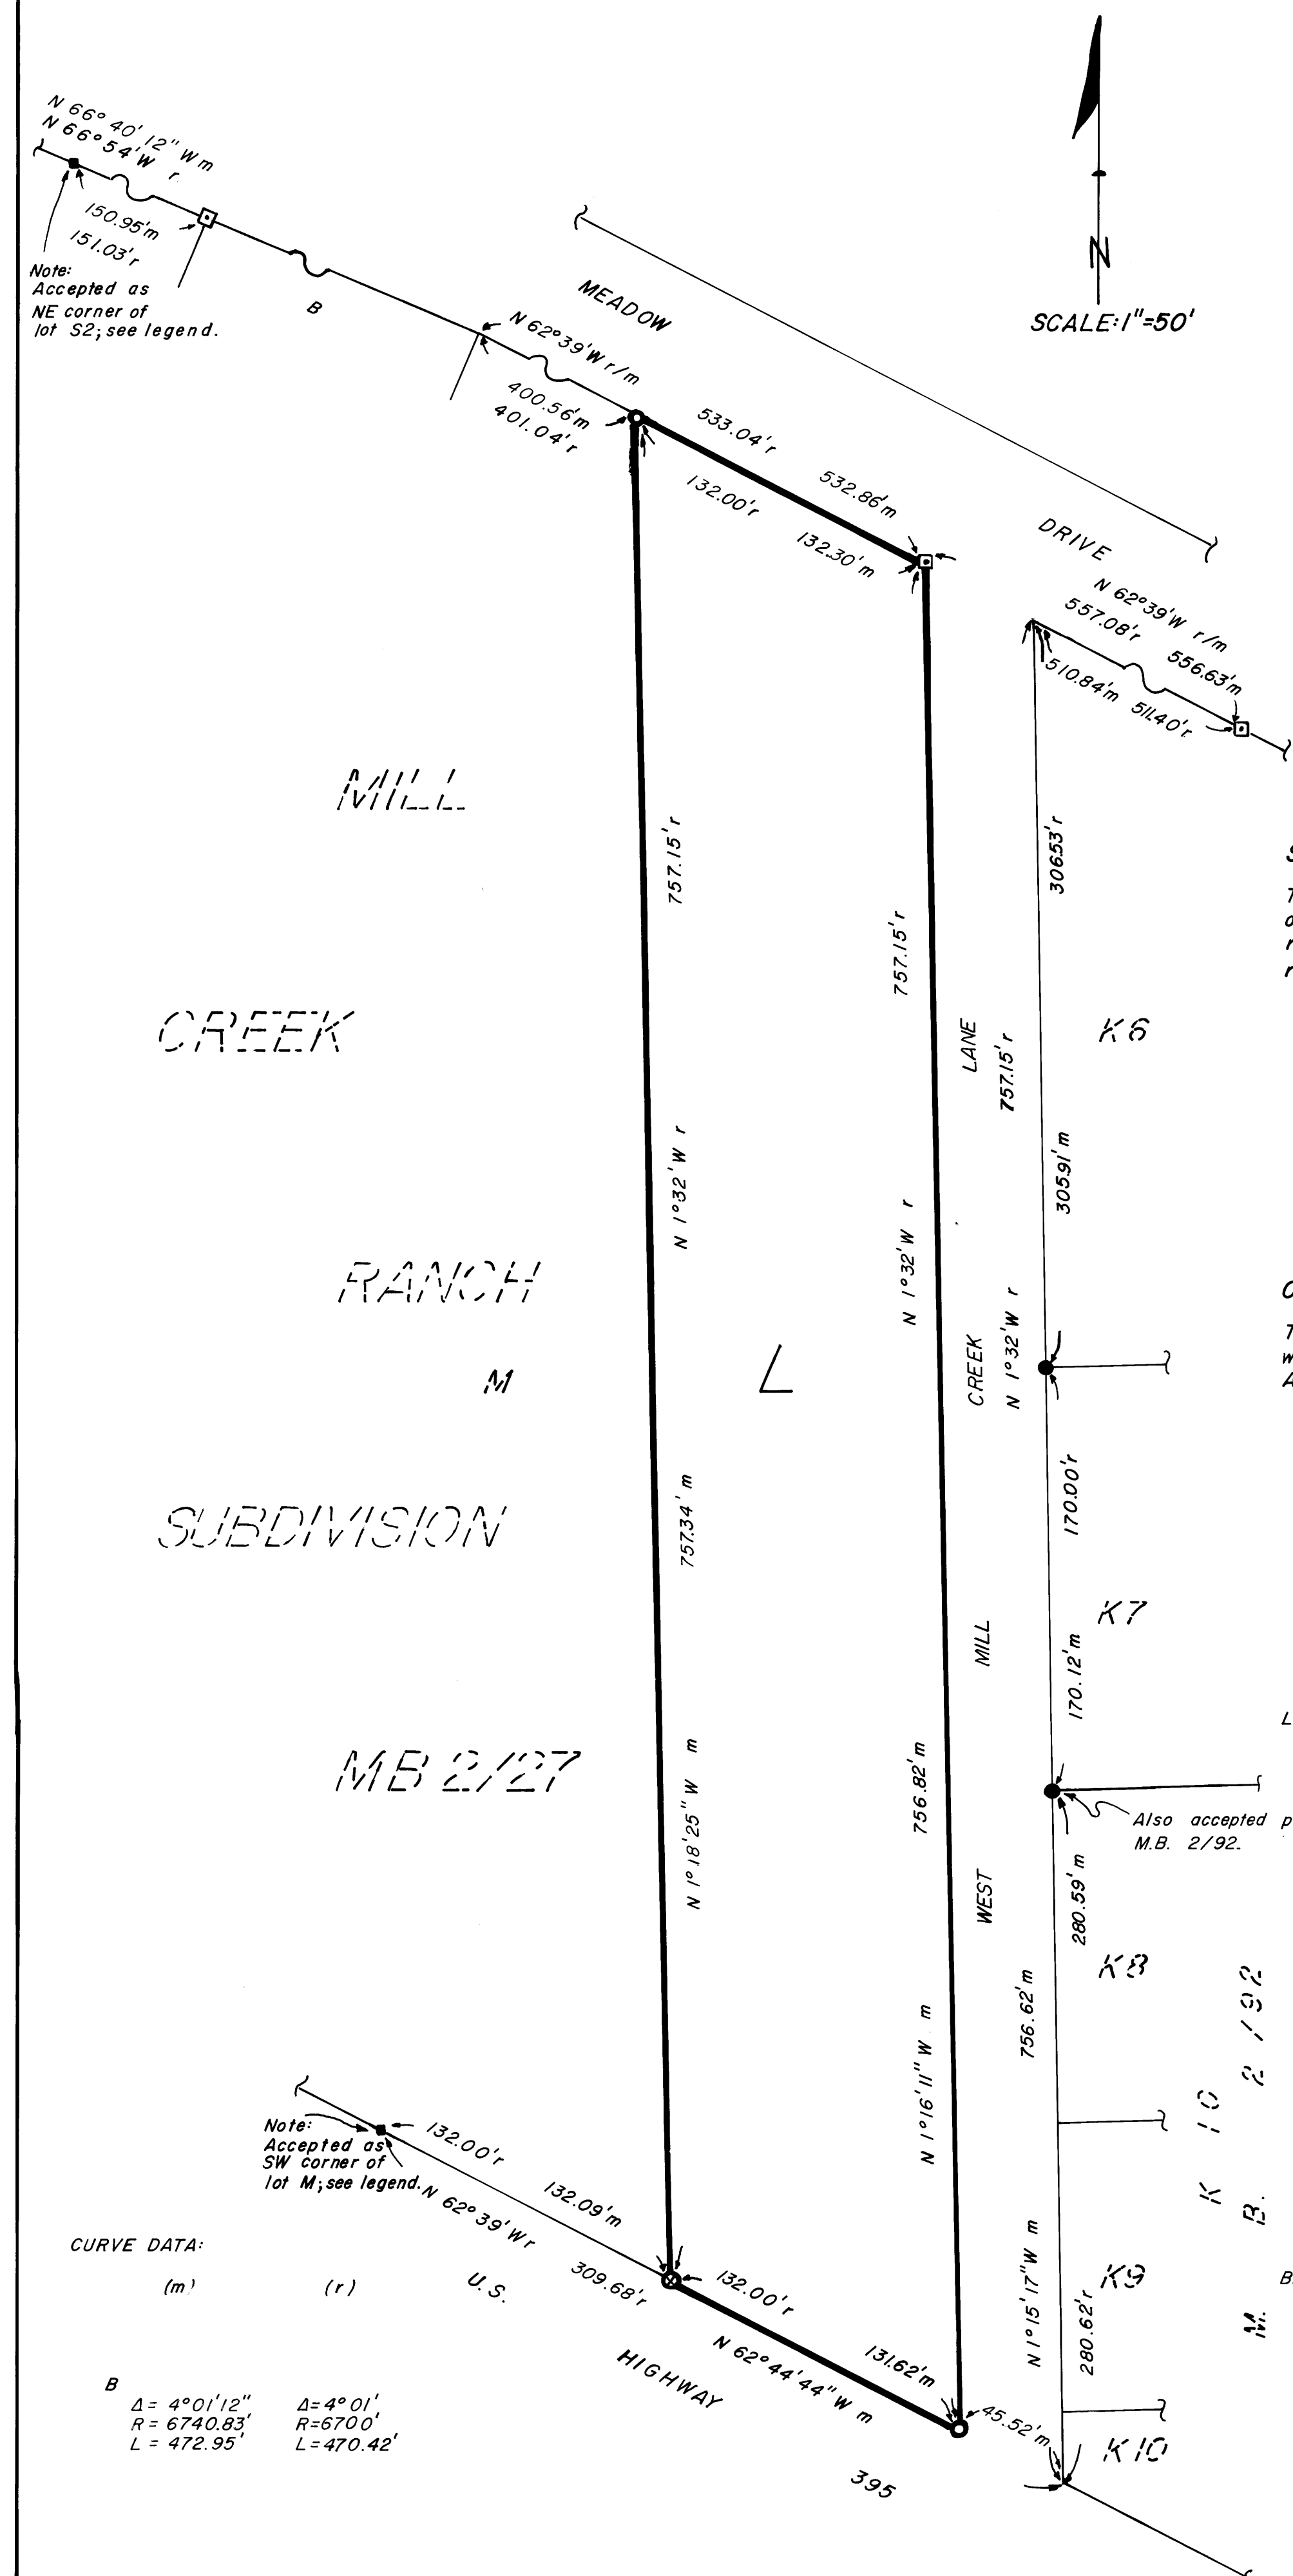

RECORDER'S CERTIFICATE  
Filed this 6th day of June, 1980, at 1:10 P.M. in Book 7 of Records at page 51 at the request of Antelope-Topaz, Inc.  
#K34  
County Recorder

SURVEYOR'S CERTIFICATE  
This map correctly represents a survey made by me or under my direction in conformance with the requirements of the Land Surveyor's Act at the request of Antelope-Topaz, Inc. on June 10, 1980.  
John R. Langford  
C.E. No. 27104  
STATE OF CALIFORNIA

COUNTY SURVEYOR'S CERTIFICATE  
This map has been examined for conformance with the requirements of the Land Surveyor's Act this 4th day of June, 1980.  
County Surveyor  
STATE OF CALIFORNIA

LEGEND:  
Found old, undisturbed 2" X 2" H&T. Bearing and distance substantially conform to record information as shown on MB 2/27.  
Concrete monument 6" X 6" X 12" with brass cap stamped CE 7522.  
Found old, undisturbed 2" X 2" H&T. Accepted as SW corner of lot L. Replaced with 1" ID. I.P. & tag R.C.E. 27104.  
Set 1" ID. I.P. & tag R.C.E. 27104.  
Found 3/8" diameter rebar painted orange. Monuments of this type have been commonly set by Walter Reid R.C.E. 7522. Monuments substantially conform to record information as shown on MB 2/27. Accepted as lot K7 corners.  
r Based on record information.  
m Based on field measurements.  
r/m Based on record information & field measurements.

BASIS OF BEARING: N 62° 39' W the south R/W line of Meadow Drive as shown on MB 2/27.

CURVE DATA:  
(m) (r) U.S.  
B  
Δ = 4° 01' 12" Δ = 4° 01'  
R = 6740.83' R = 6700'  
L = 472.95' L = 470.42'

R/S Book 7 Page 51